



PHOTOGRAPHY DATE: 02-2005

SHEET 13

PREFERRED ALTERNATIVE  
STA. 3325+00 TO STA. 3380+00

CONCEPTUAL ROADWAY PLANS  
I-73 SOUTH (I-95 TO S.C. ROUTE 22)

INTERSTATE 73  
DILLON MARION HORRY  
COUNTIES  
SOUTH CAROLINA

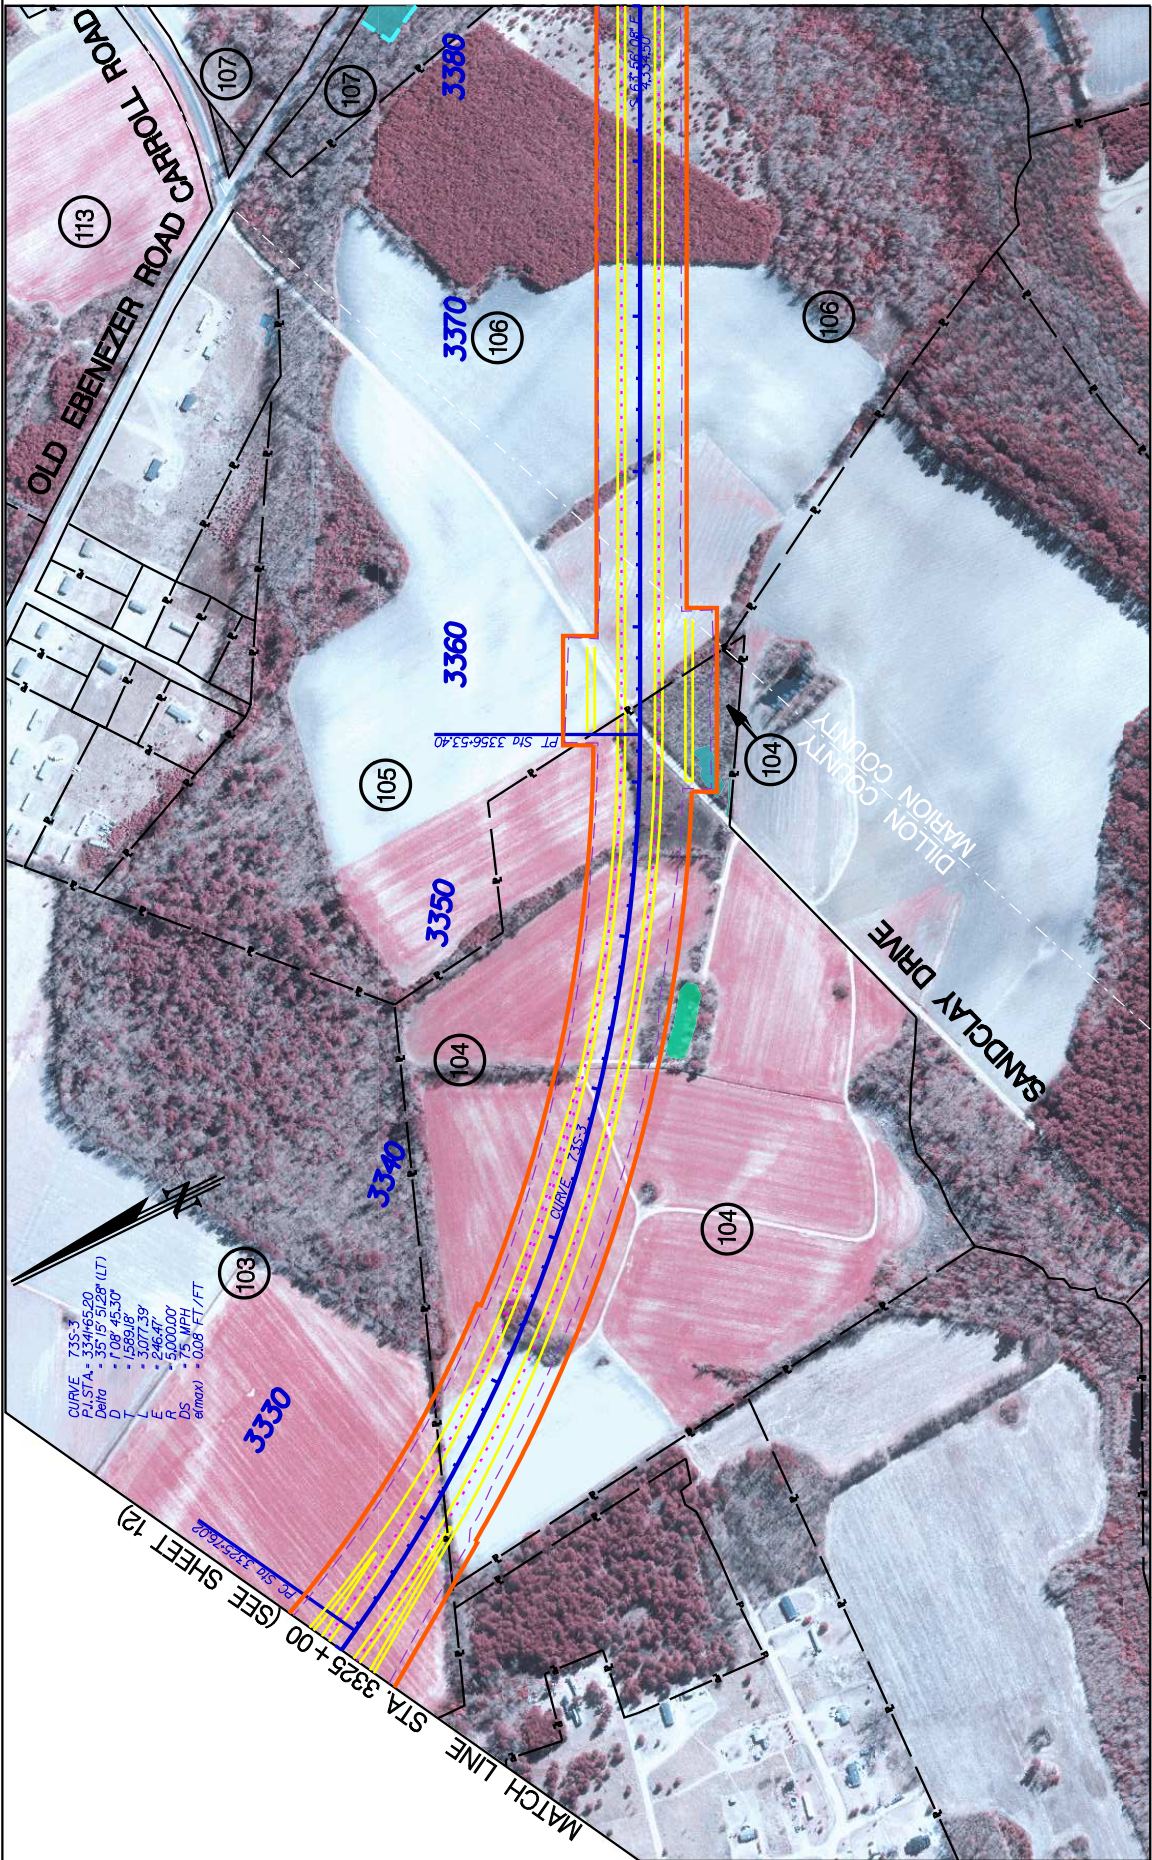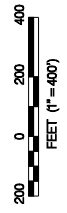

CURVE	73S-3
P.I. STA.	3341+65.20
Delta	35.15° 51.28' (LT)
D	1.08' 45.30"
L	1569.18'
E	246.47'
R	5.000.00'
DS	75 MPH
(e)max	0.08 FT / FT

MATCH LINE STA. 3325+00 (SEE SHEET 12)  
PT. STA. 3325+00