

FED. NO.	STATE	COUNTY	FILE NO.	PROJECT NO.	ROUTE NO.	SHEET NO.
3	SC	MARION	47.036358A5		I-73	3C

TYPICAL SECTION OF IMPROVEMENT
SOUTH CAROLINA DEPARTMENT OF TRANSPORTATION
COLUMBIA, S.C.


4

NOTES:

- * < 5.0' USE 6:1 SLOPE
- 5.0' - 10.0' USE 4:1 SLOPE
- > 10.0' USE 2:1 SLOPE

SEE CROSS SECTIONS FOR USE OF 4:1 AND 2:1 SLOPES IN CUT

SEE PLANS FOR WIDTHS AND LENGTHS OF AUXILIARY LANES AND TAPERS.

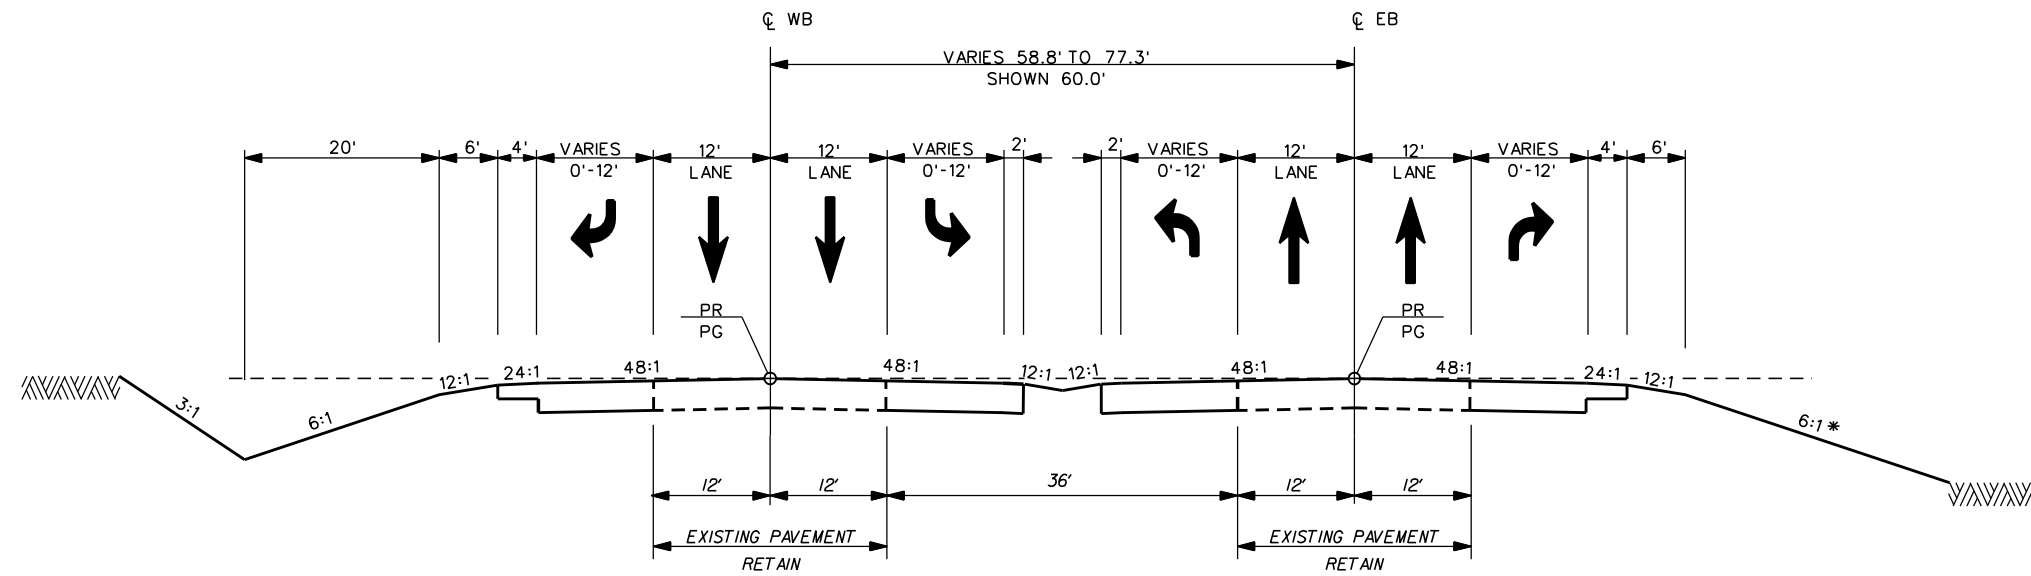

USE THIS TYPICAL SECTION ON:

U.S. RTE. 76 (E.B. & W.B.) STA. 291+00.00 TO STA. 337+10.00

U.S. RTE. 76	DESIGN SPEED
MPH	FROM STA. TO STA.
60	291+00.00 337+10.00
EXCEPTIONS TO DESIGN SPEED	


PAVEMENT DESIGN
APPROVED BY
DATE

SOUTH CAROLINA DEPARTMENT OF TRANSPORTATION
INTERSTATE 73

TYPICAL SECTION SHEET

SHEET 3C


SCALE: 1"=10'H 1"=5'V

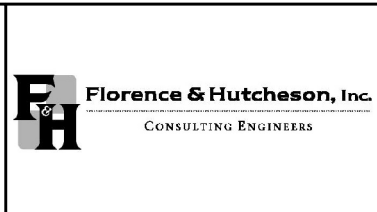


4			
3			
2			
1			
REV. NO.	BY	DATE	DESCRIPTION OF REVISION
DESIGNED BY:		DATE	10/15/2008
DRAWN BY:		DATE	
CHECKED BY:		DATE	I:\081701\Segment B1\Plan\SH103C.dgn

FED. RD. DIV. NO.	STATE	COUNTY	FILE NO.	PROJECT NO.	ROUTE NO.	SHEET NO.
3	SC	MARION	47.036358A5		I-73	3D

TYPICAL SECTION OF IMPROVEMENT
SOUTH CAROLINA DEPARTMENT OF TRANSPORTATION
COLUMBIA, S.C.

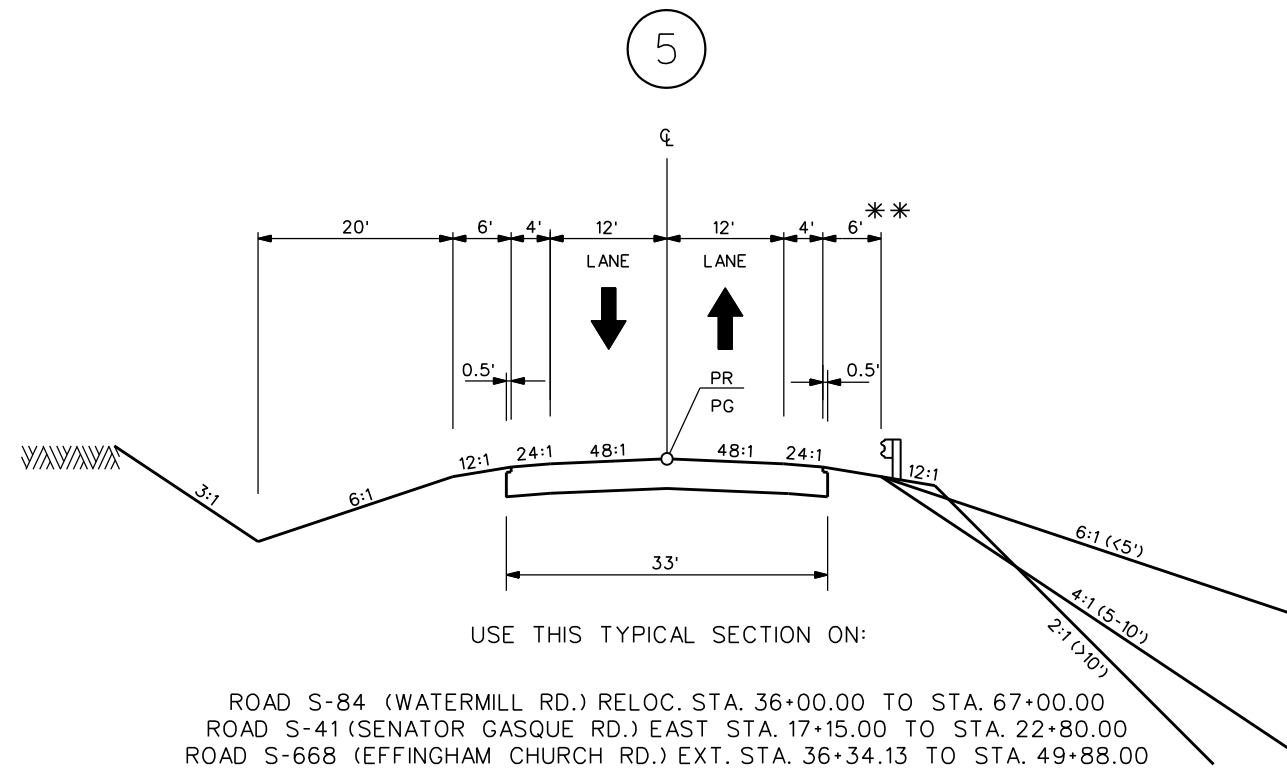


NOTES:
** ADD 3.5' WHERE GUARDRAIL IS USED

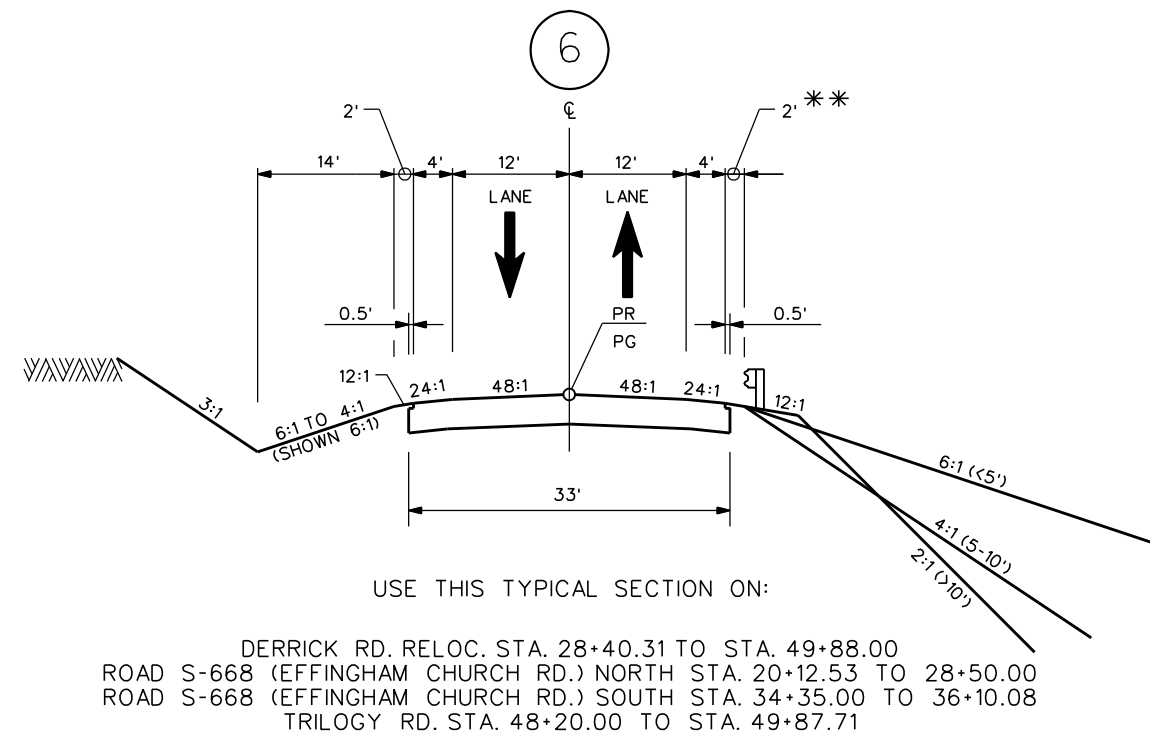

	DESIGN SPEED		
	MPH	FROM STA.	TO STA.
RD. S-84	55	36+00.00	67+00.00
RD. S-41	55	17+15.00	22+80.00
RD. S-668	45		
DERRICK RD. RELOC.	35	28+35.34	49+87.58
TRILOGY RD.	35	48+20.00	49+87.71
EXCEPTIONS TO DESIGN SPEED			

PAVEMENT DESIGN
APPROVED BY _____
DATE _____

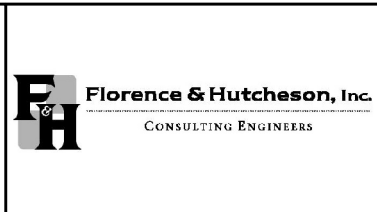

4			
3			
2			
1			
REV. NO.	BY	DATE	DESCRIPTION OF REVISION
DESIGNED BY:		DATE	10/15/2008
DRAWN BY:		DATE	
CHECKED BY:		DATE	I:\081701\Segment B1\Plan\SH103D.dgn

SOUTH CAROLINA DEPARTMENT OF TRANSPORTATION
INTERSTATE 73

TYPICAL SECTION SHEET


SHEET 3D SCALE: 1"=10'H 1"=5'V

FED. NO. / DIV. NO.	STATE	COUNTY	FILE NO.	PROJECT NO.	ROUTE NO.	SHEET NO.
3	SC	MARION	47.036358A5		I-73	3E

TYPICAL SECTION OF IMPROVEMENT
SOUTH CAROLINA DEPARTMENT OF TRANSPORTATION
COLUMBIA, S.C.

NOTES:

** ADD 3.5' WHERE GUARDRAIL IS USED

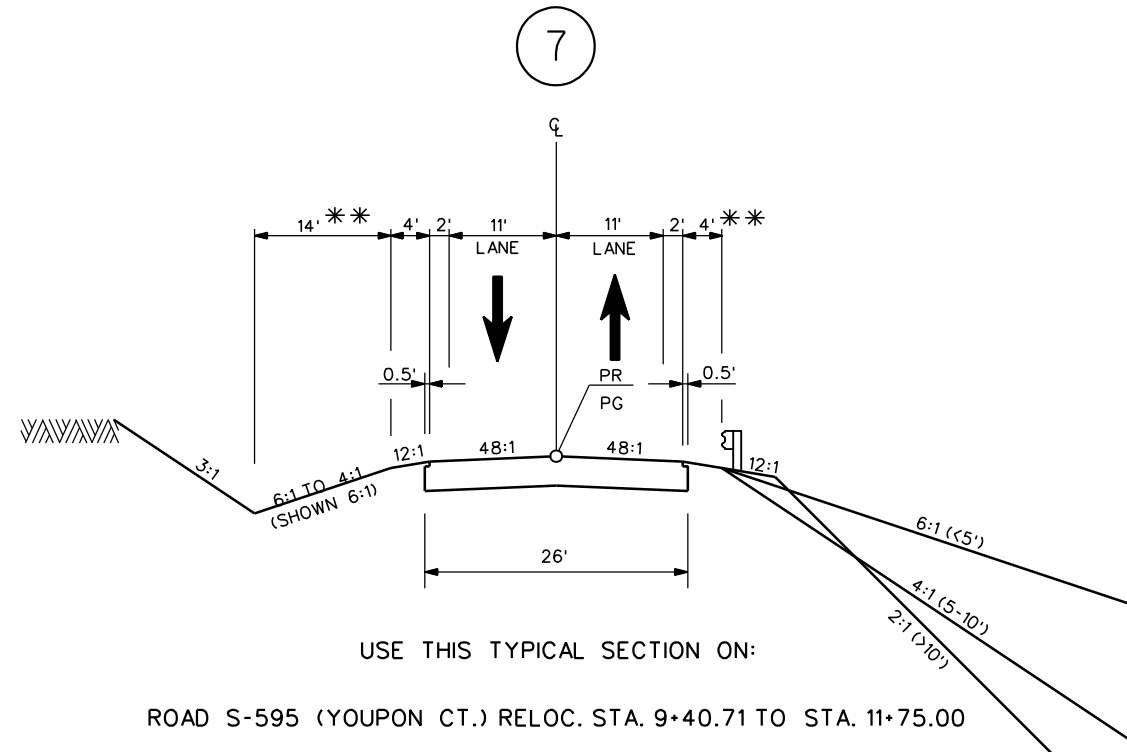

TYPICAL #7


DESIGN SPEED			PAVEMENT DESIGN
MPH	FROM STA.	TO STA.	
35	9+40.71	11+75.00	APPROVED BY _____
EXCEPTIONS TO DESIGN SPEED			
			DATE _____

SOUTH CAROLINA DEPARTMENT OF TRANSPORTATION
INTERSTATE 73

TYPICAL SECTION SHEET

SHEET 3E

SCALE: 1"=10'H 1"=5'V

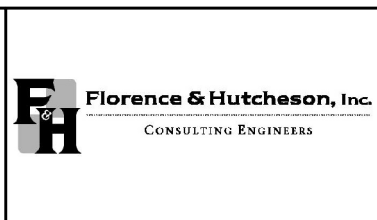

REV. NO.	BY	DATE	DESCRIPTION OF REVISION
4			
3			
2			
1			

DESIGNED BY: _____ DATE: _____ 10/15/2008
DRAWN BY: _____ DATE: _____
CHECKED BY: _____ DATE: _____ I:\081701\Segment B1\Plan\SH103E.dgn